


# PRIME TIME SV FLOOR PLAN

## RAM PROMASTER 2500 MTR-25-3-A

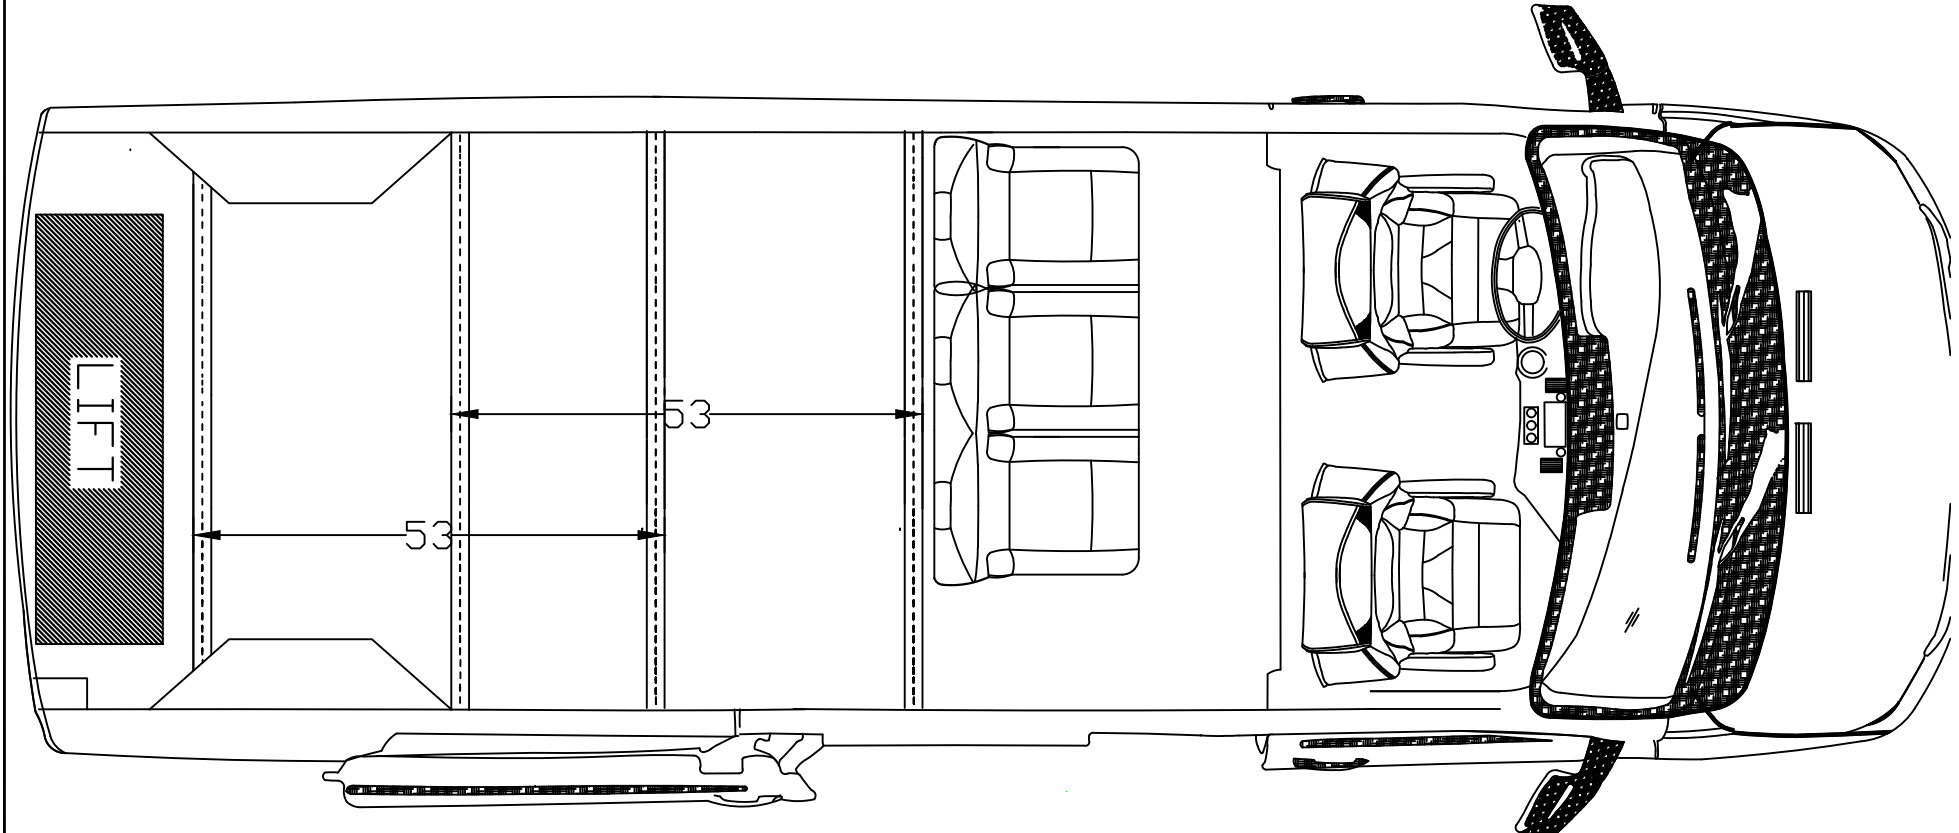

**NOTE: DIMENSIONS MAY NOT BE ACCURATE  
THIS DRAWING IS FOR ILLUSTRATION PURPOSES ONLY.**

THIS DRAWING AND THE INFORMATION CONTAINED THEREON ARE THE EXCLUSIVE PROPERTY OF PRIME TIME SV. IT SHALL NOT BE COPIED OR DUPLICATED IN ANY MANNER, NOR SHALL IT BE SUBMITTED TO OUTSIDE PARTIES FOR EXAMINATION WITHOUT OUR WRITTEN CONSENT. IT IS LOANED FOR USE WITH REFERENCE TO WORK UNDER CONTRACT WITH, OR PROPOSALS SUBMITTED BY PRIME TIME SV.				TOL. UNLESS OTHERWISE SPECIFIED		DATE	ASSY #	
				DIM.	TOL.	5/24/18	REL. DATE	
				0.00	±0.062"	CHKR		
				0.000	±0.031"	SUPERCEDES		
REV LET	REVISIONS	BY	CHK	DATE	ECN NO	DRAFTSMAN BRAD M.		NAME RAM PROMASTER
						SCALE	DWG NO.	
						DISK NO.	SHEET	OF